



17/07846/FUL
Scale 1/1250

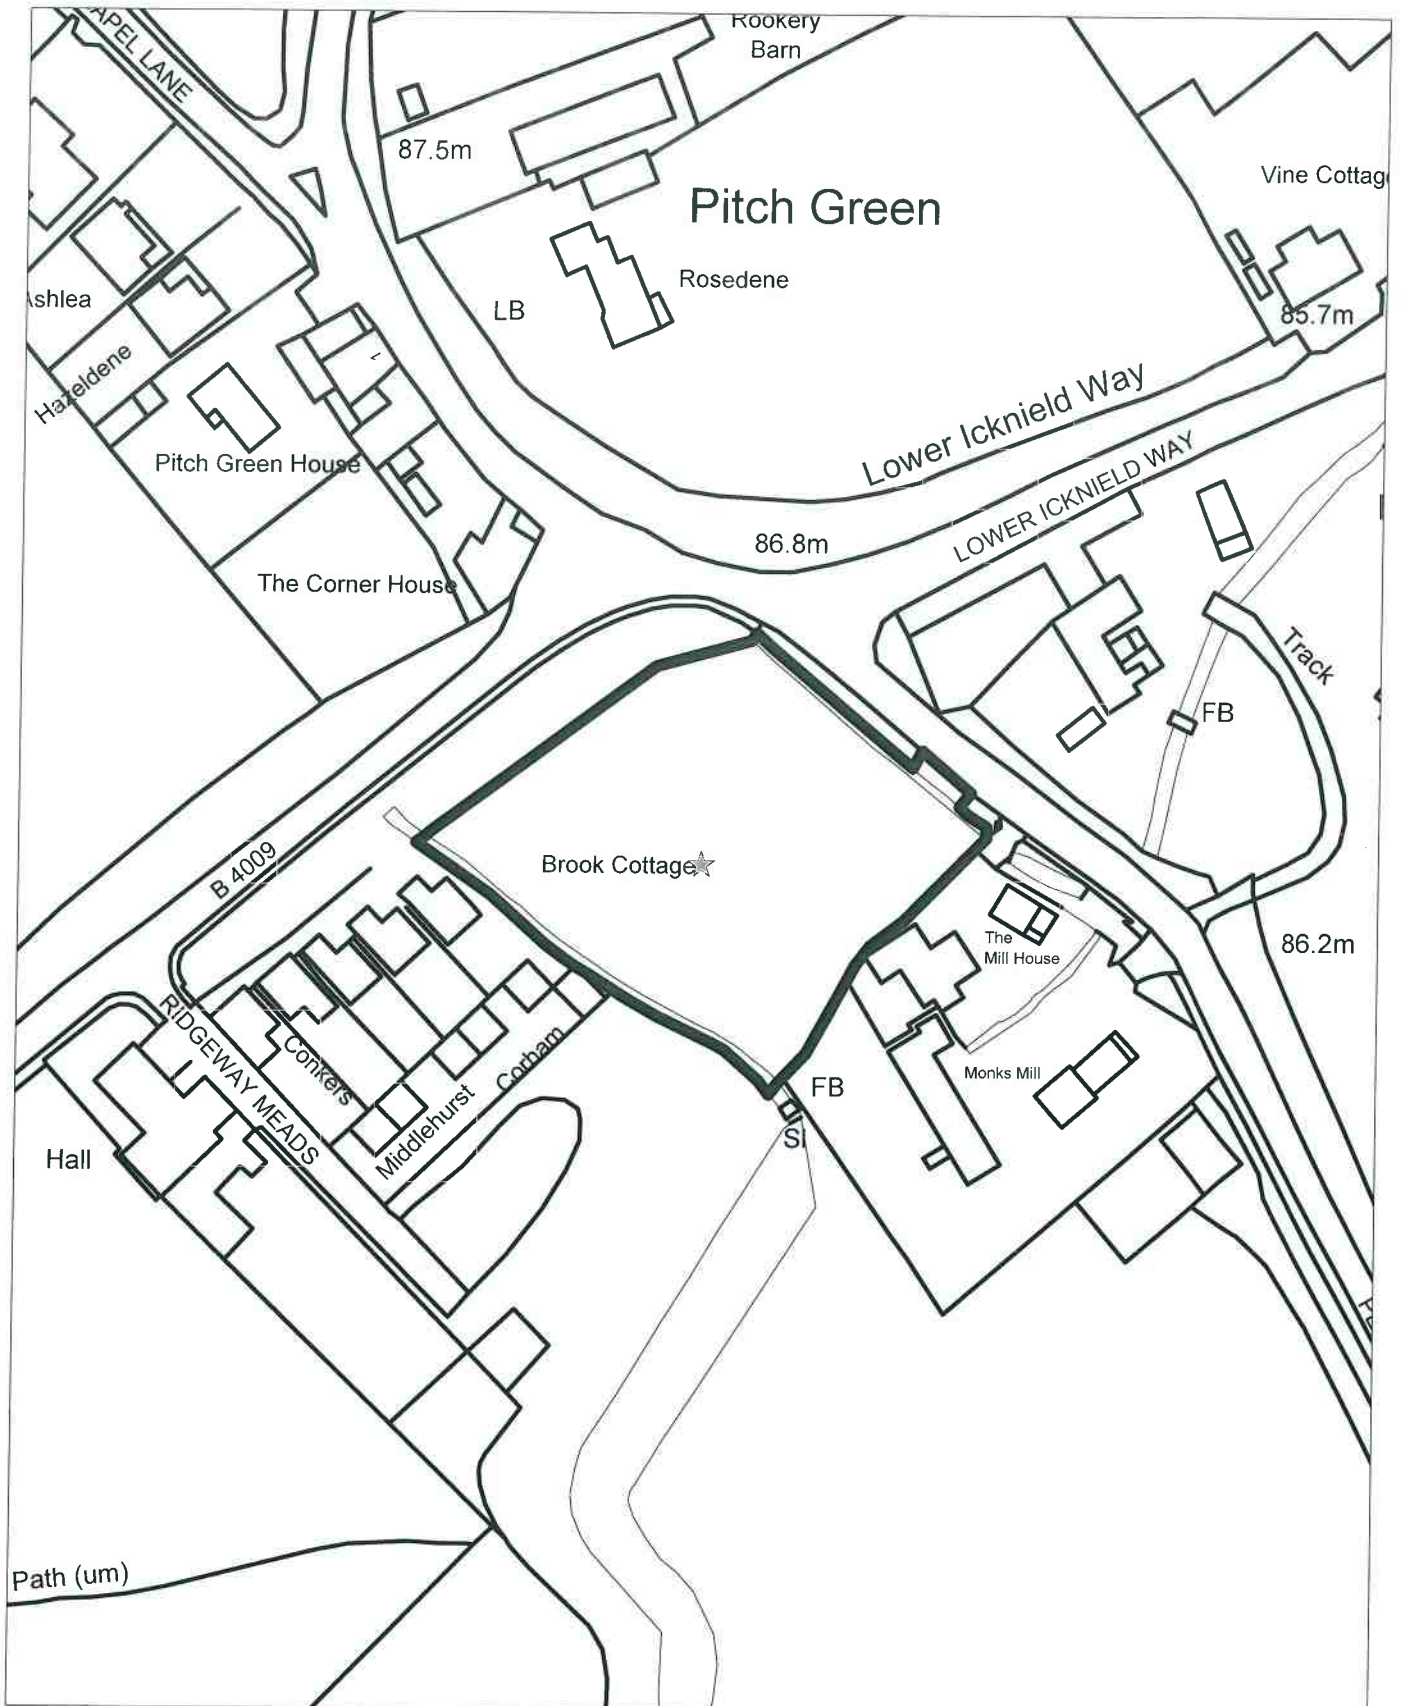


Land adjacent to Mill House, Perry Lane, Bledlow

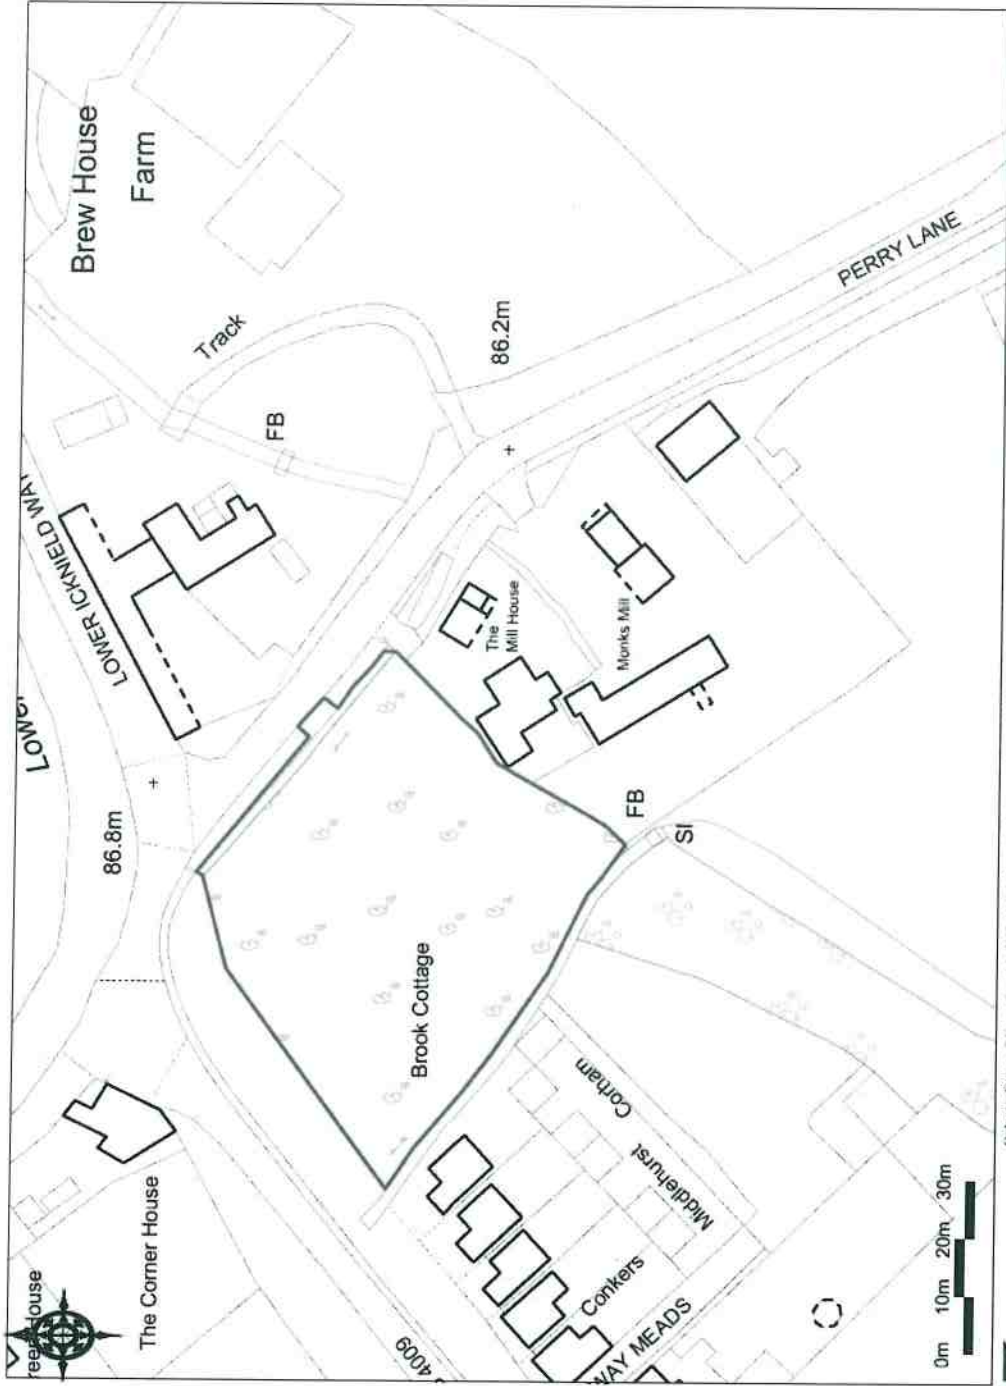

Ordnance Survey © Crown Copyright 2017. All rights reserved. Licence number 100029332. Photoed house - 11250



Scale: 1:1250

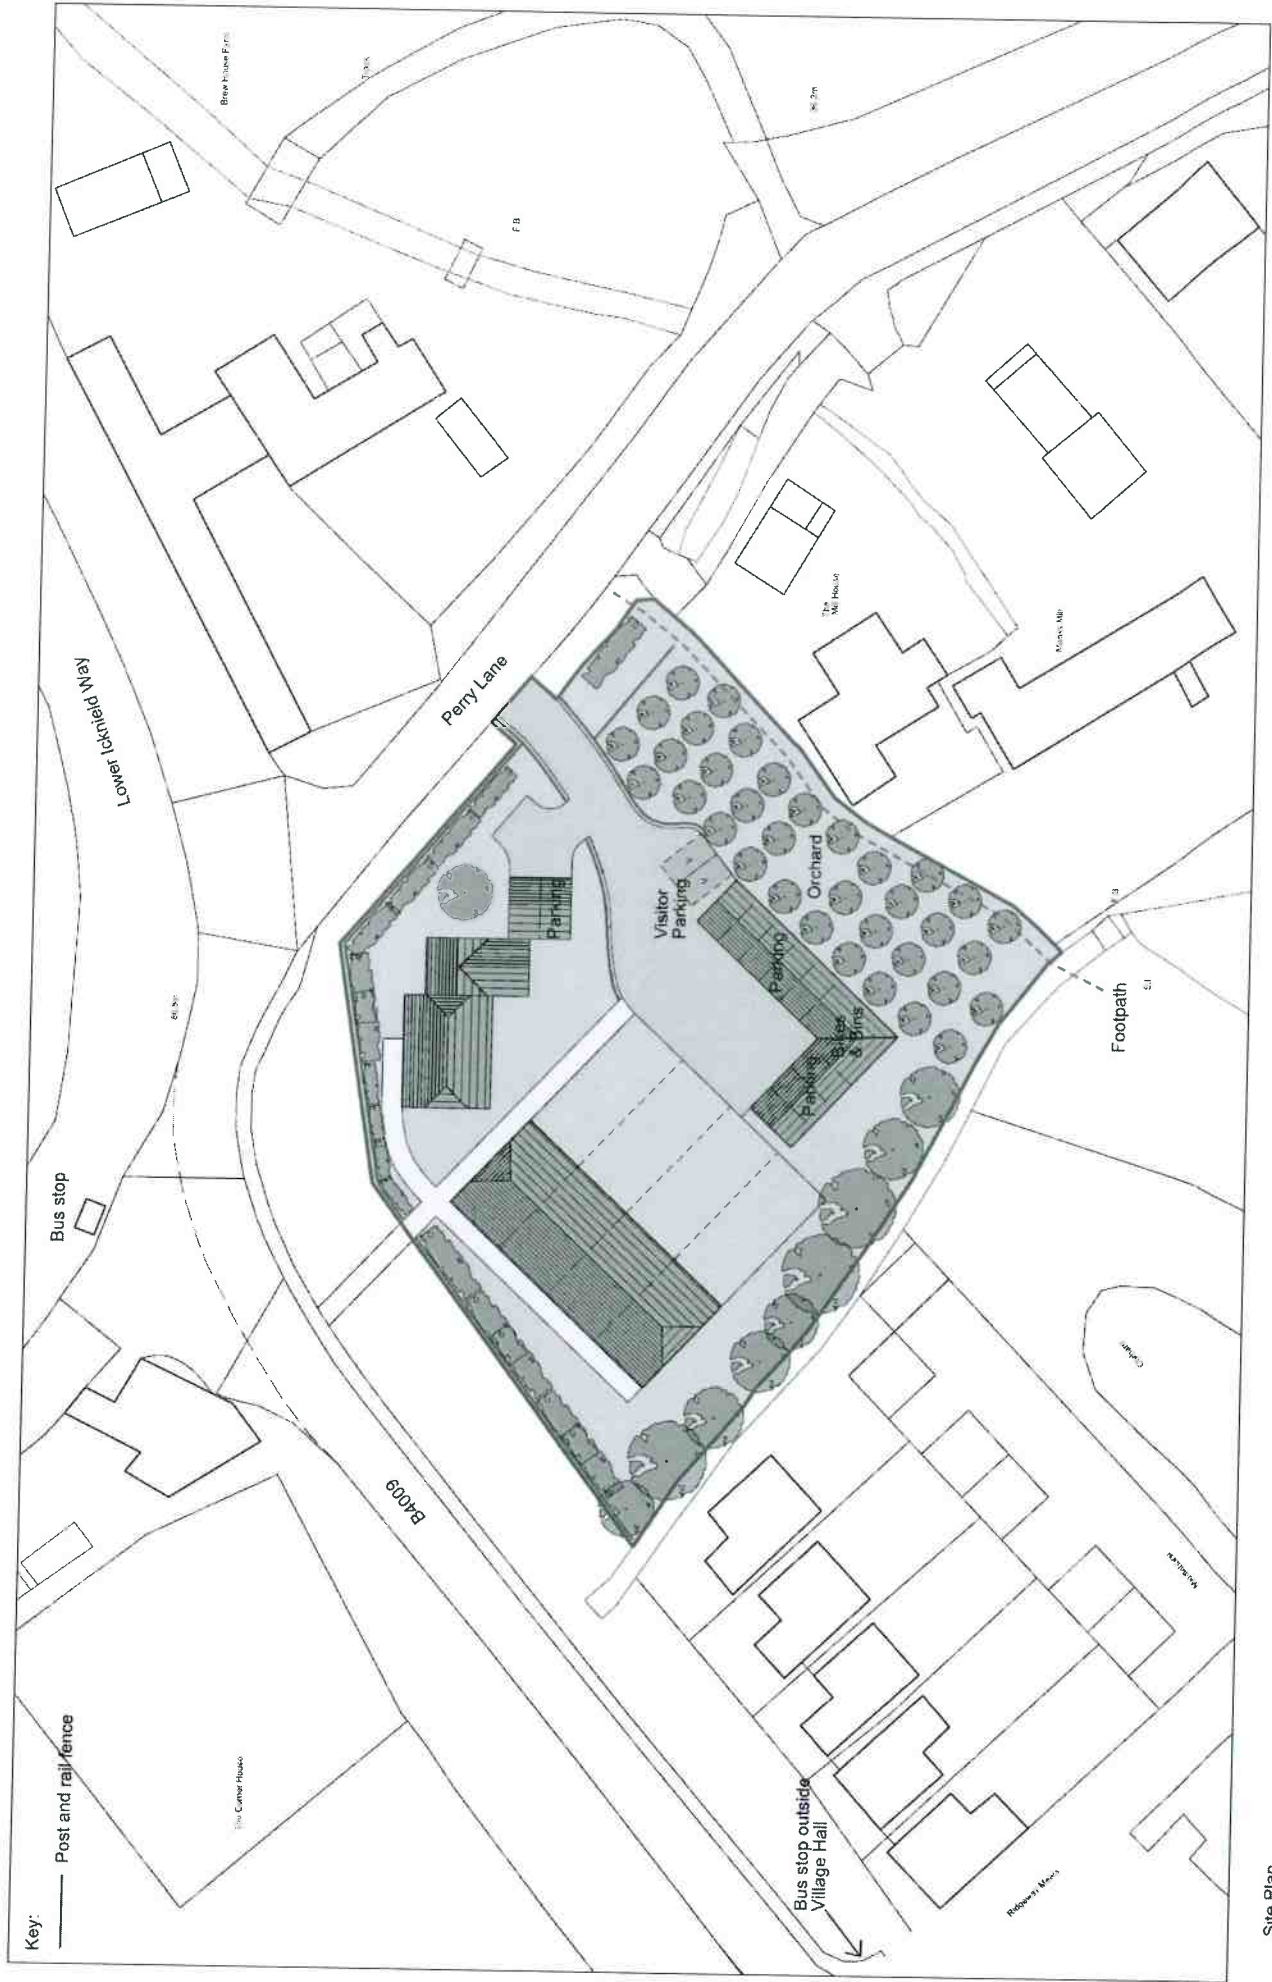

Site Plan
 Land Adjacent to Mill House,
 Perry Lane, Bledlow



1:500@A3