


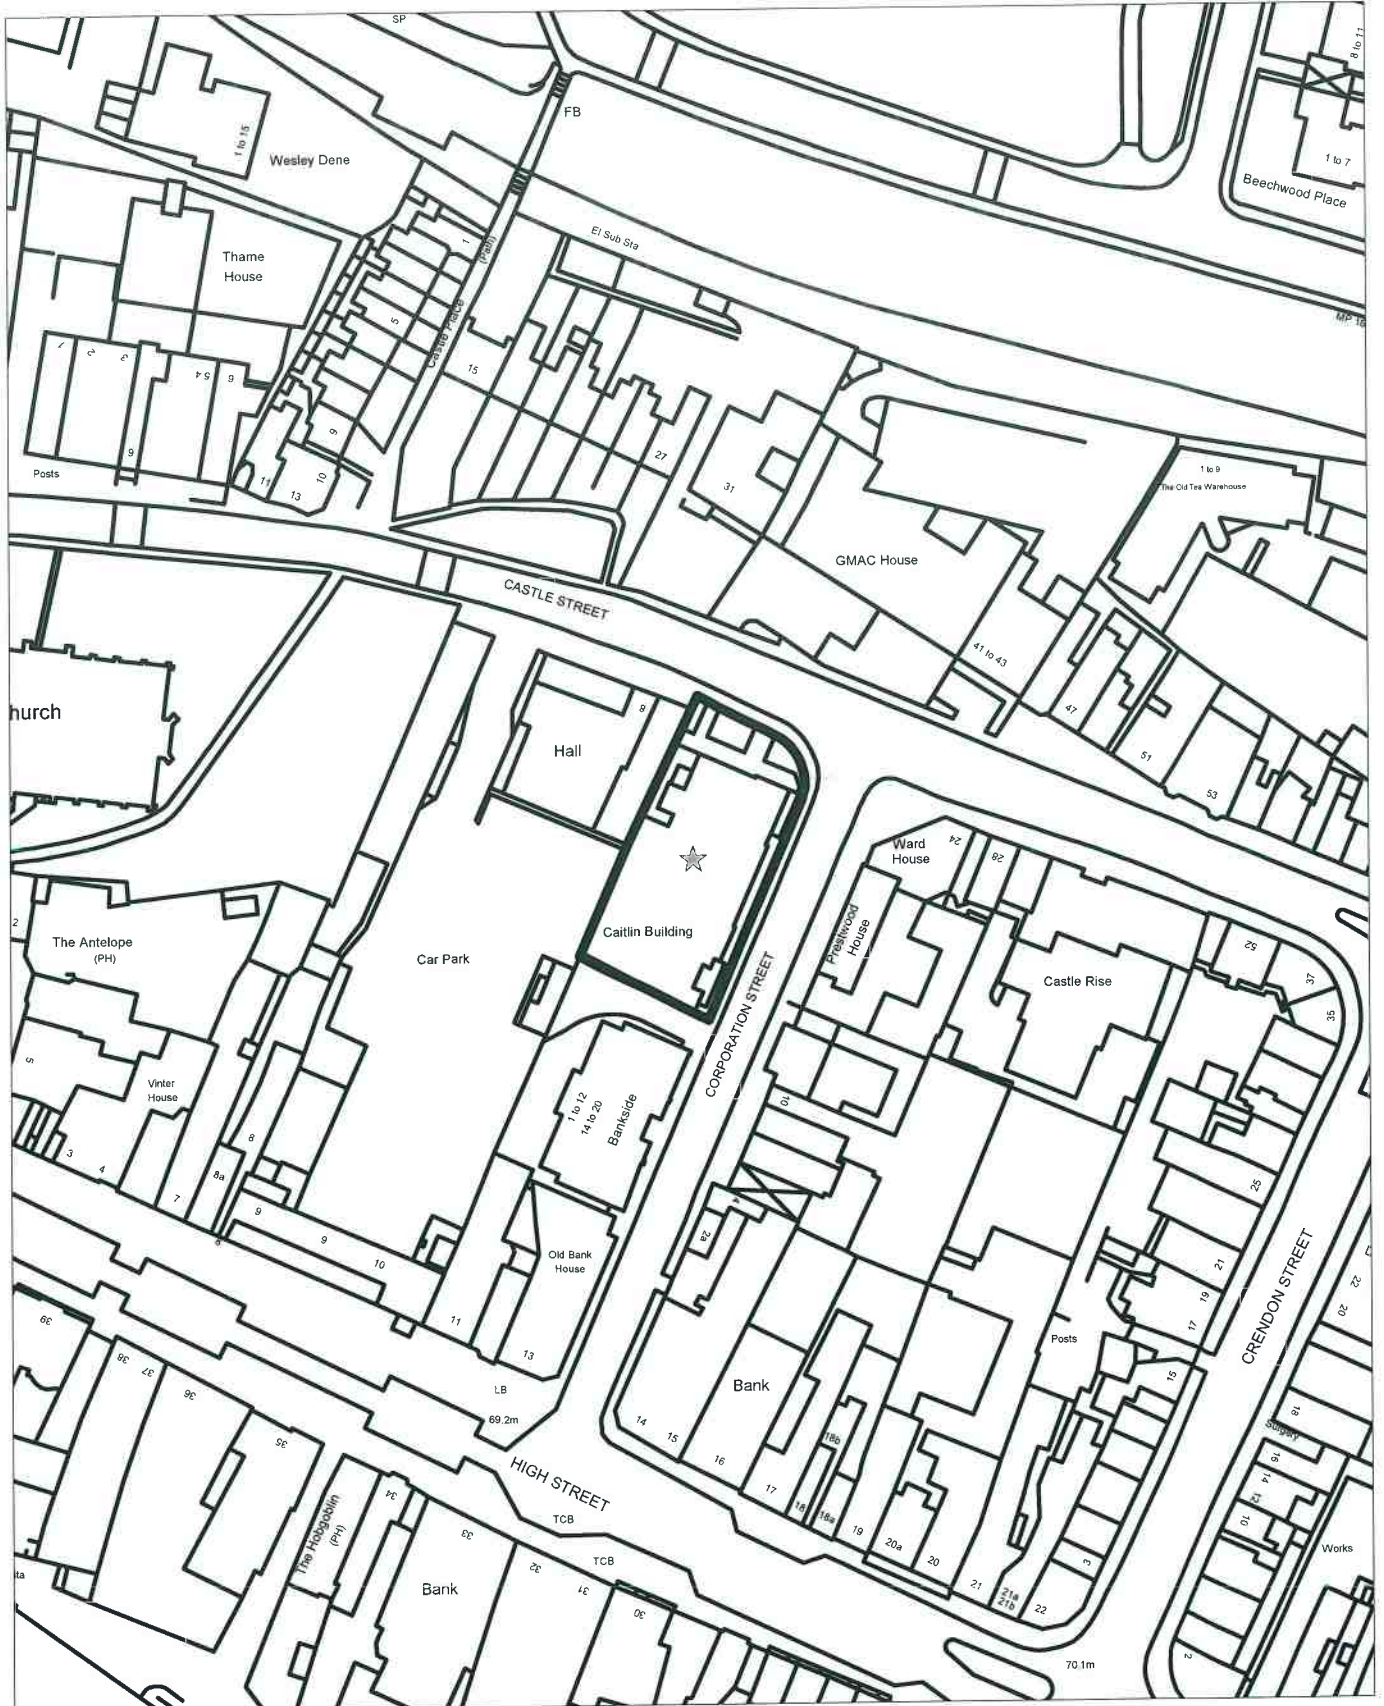


17/07892/FUL
Scale 1/1250

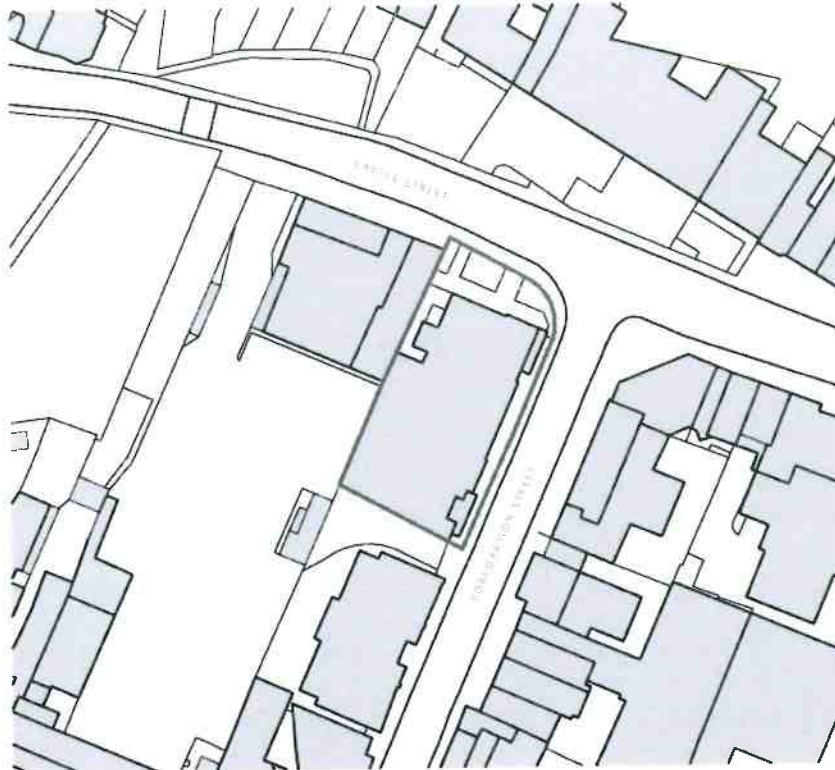

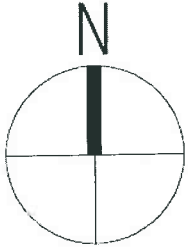

SITE PLAN @ 1:1250 SCALE

 

Client
SNAP FITNESS

Project
THE CAITLIN BUILDING,
CORPORATION ST, HP13 6TQ


Date Issuing Discipline
19/09/2017 architecture

Drawing title
**PLANNING
APPLICATION -
SITE LOCATION PLAN**



Scale Drawn Checked
1:1250@A4 BP PJH

Drawing number Revision
6402(P)100 #

archersstevenage | suiteB4 | first floor | mindenhall court |
high street | stevenage | SG13UN | t: 01438 365 968
archersmanchester | citibase | 5th floor | 40 princess street |
manchester | M1 6DE | t: 0161 228 6020

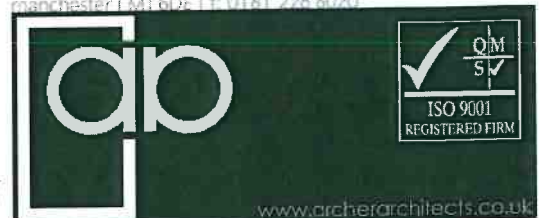

www.archerarchitects.co.uk
archerarchitects
Important note: This drawing is issued on the condition that it is not reproduced, disclosed or copied to any unauthorised person without written consent. Copyright archerarchitects

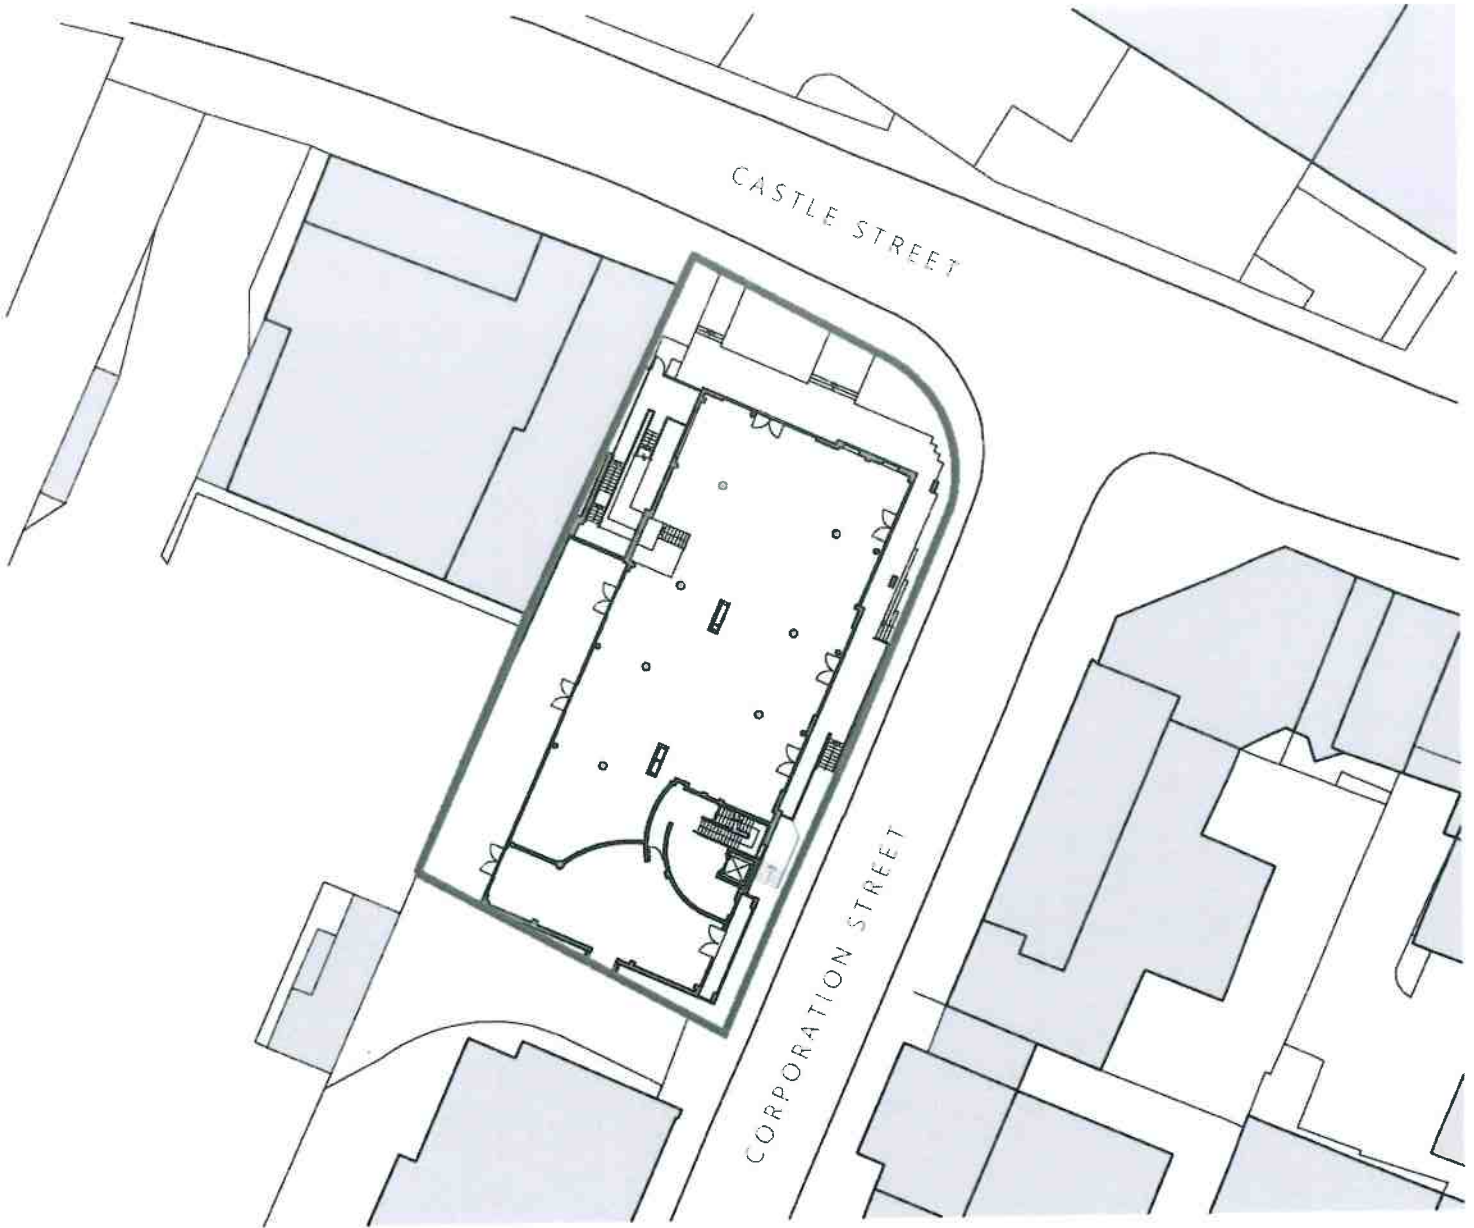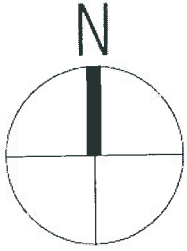

archersstevenage | suite84 | first floor | mindenhall court |
high street | stevenage | SG13UN | t: 01438 365 968
archersmanchester | citibase | 5th floor | 40 princess street |
manchester | M1 6DE | t: 0161 228 6020

Client
SNAP FITNESS

Drawing title
**PLANNING
APPLICATION -
BLOCK PLAN**

Project
**THE CAITLIN BUILDING,
CORPORATION ST, HP13 6TQ**

Scale
1:500@A4

Drawn
BP

Checked
PJH

Date
19/09/2017


Issuing Discipline
architecture

Drawing number
6402(P)101


Revision
#



www.archerarchitects.co.uk
archerarchitects
Important note: This drawing is issued on the condition that it is not reproduced, disclosed or copied to any unauthorised person without written consent. Copyright archerarchitects

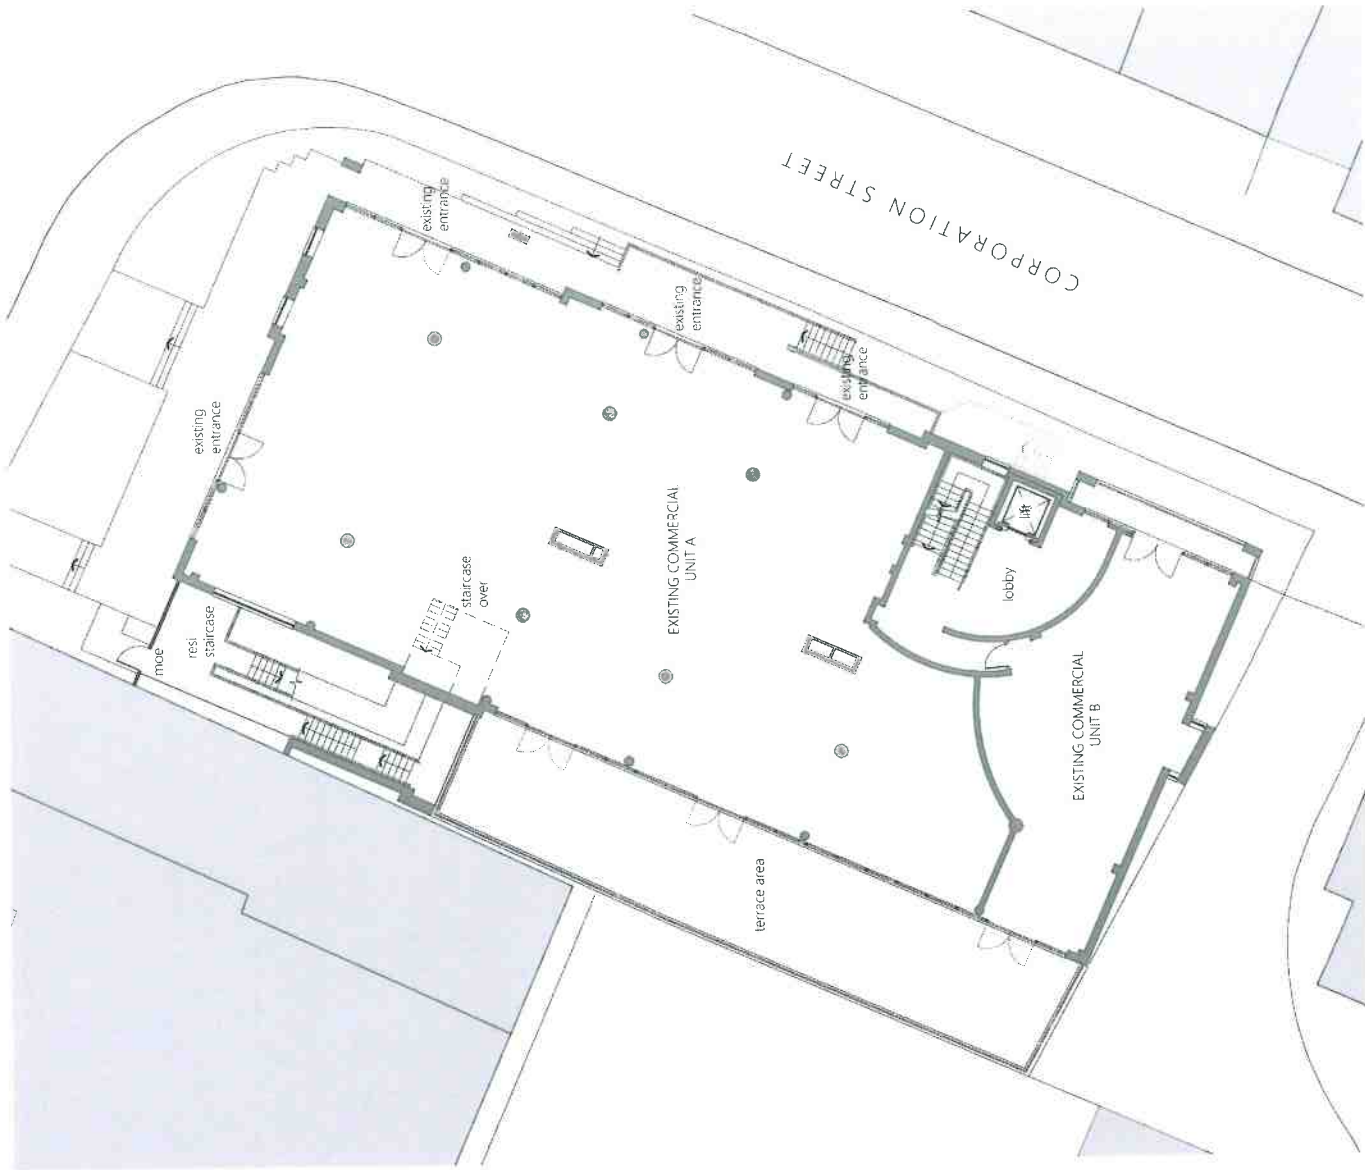

GROUND FLOOR PLAN @ 1:100 SCALE

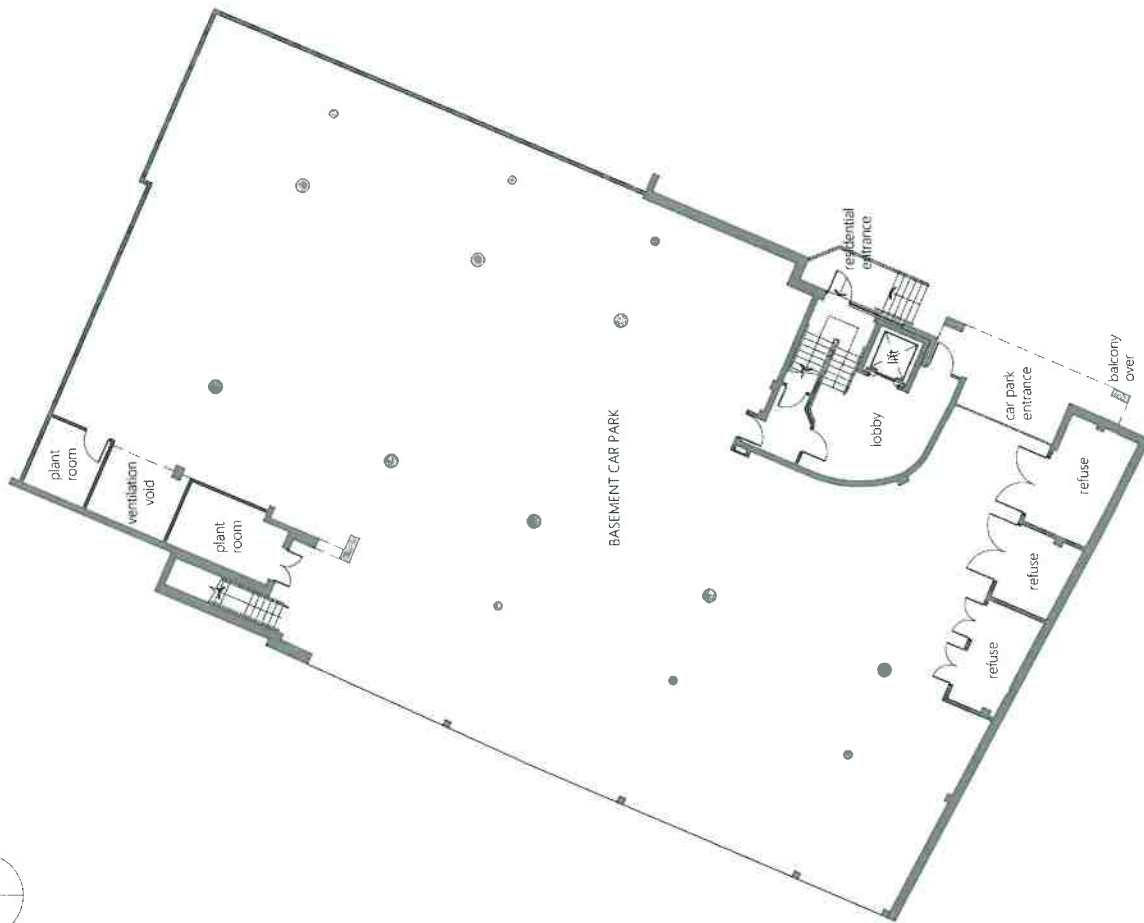

BASEMENT PLAN @ 1:100 SCALE




SNAP FITNESS
 PLANNING APPLICATION -
 EXISTING SITE & BUILDING PLANS

THE CATLIN BUILDING, CORPORATION
 STREET, HIGH WYCOMBE, HP73 6TG.


Client: SNAP FITNESS
 Ref: 1100@A1
 Date: 19/09/2017
 Scale: 1:100
 Project: architecture
 Ref: 6402(0)102



archerarchitects
 1100@A1
 19/09/2017
 architecture
 6402(0)102

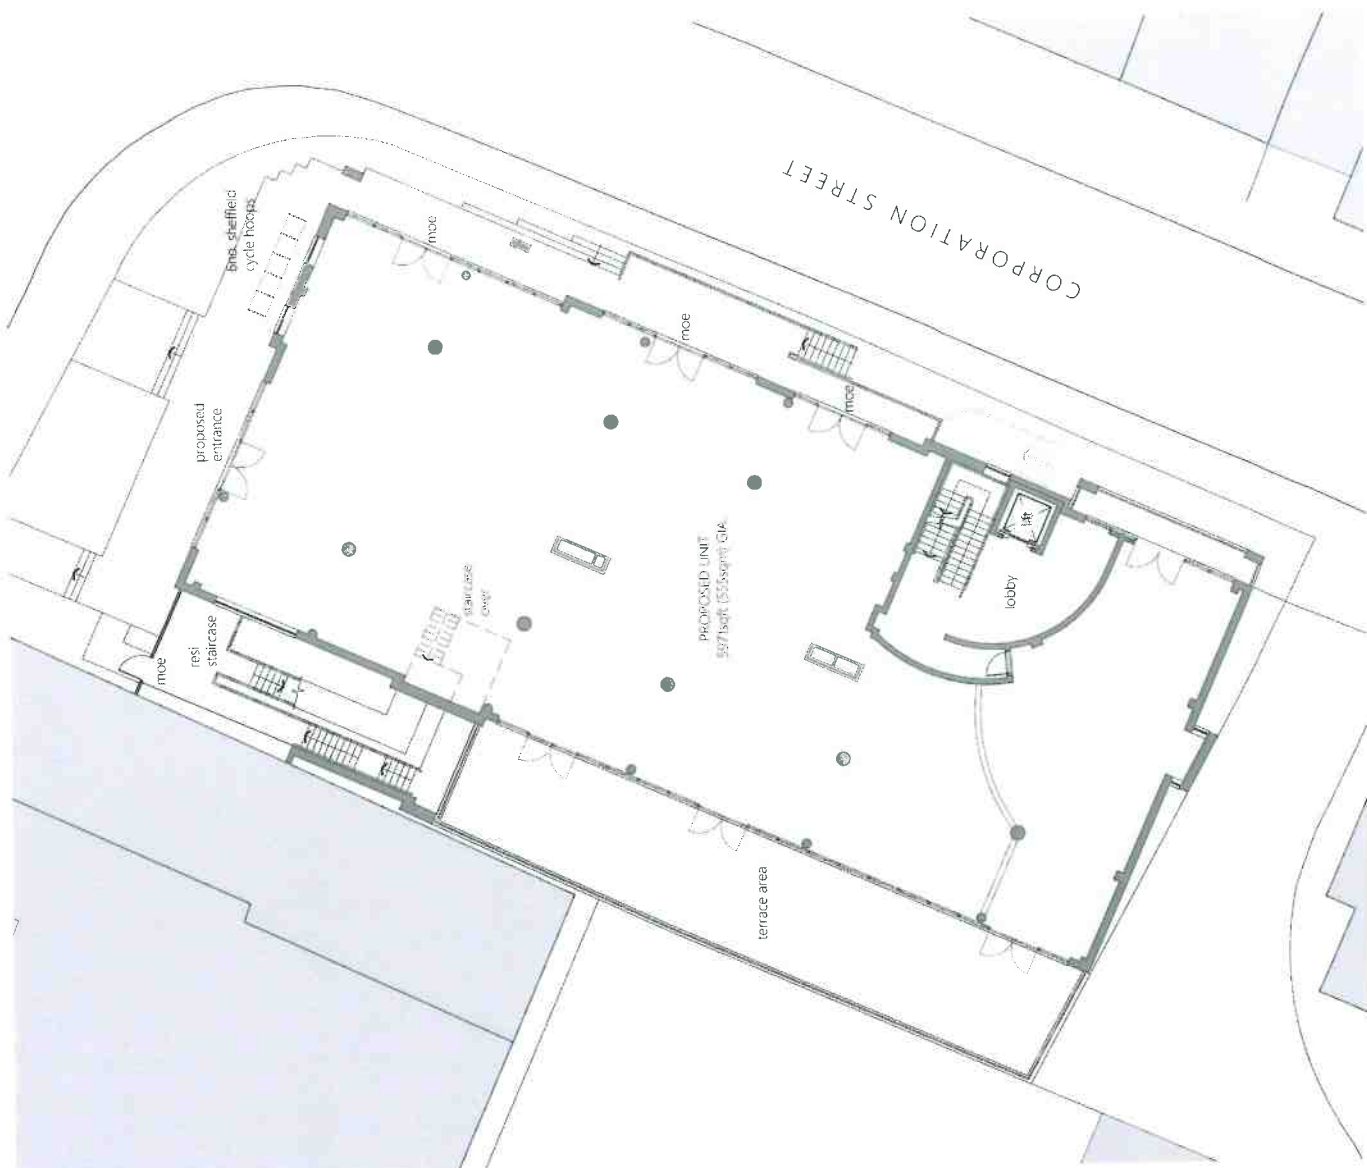

GROUND FLOOR PLAN @ 1:100 SCALE

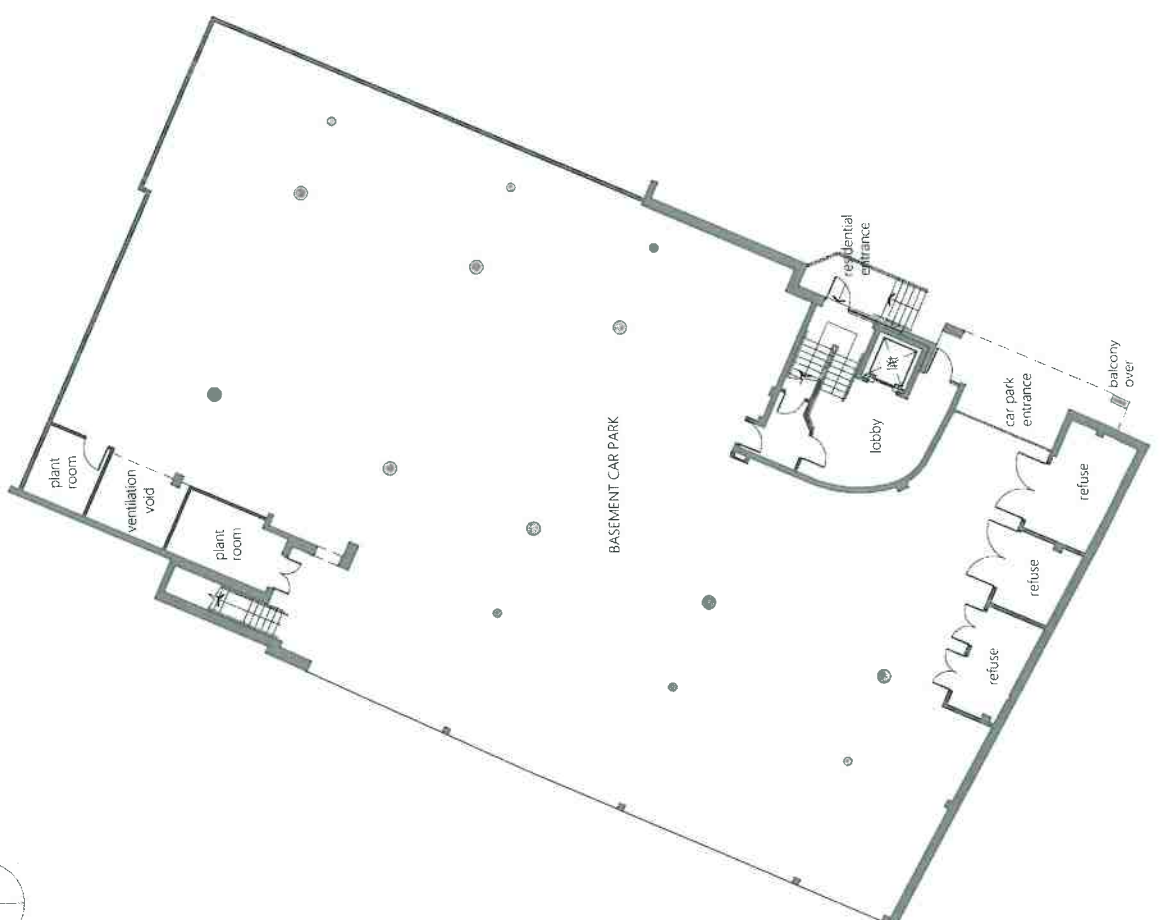

BASEMENT PLAN @ 1:100 SCALE



0 2.5 5 10m

SNAP FITNESS
 PLANNING APPLICATION -
 PROPOSED SITE & BUILDING PLANS
 19/09/2017
 architecture
 # 6402/P103

archer
 and sus
 ARCHITECTS
 ARCHITECTS

